





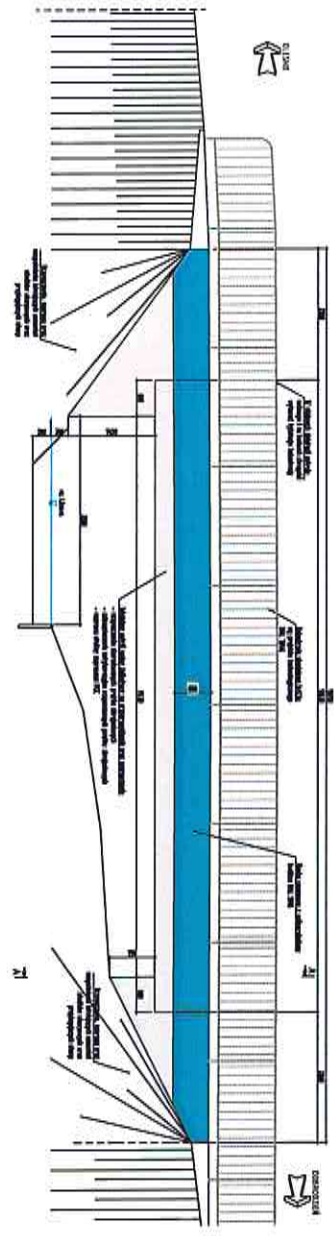



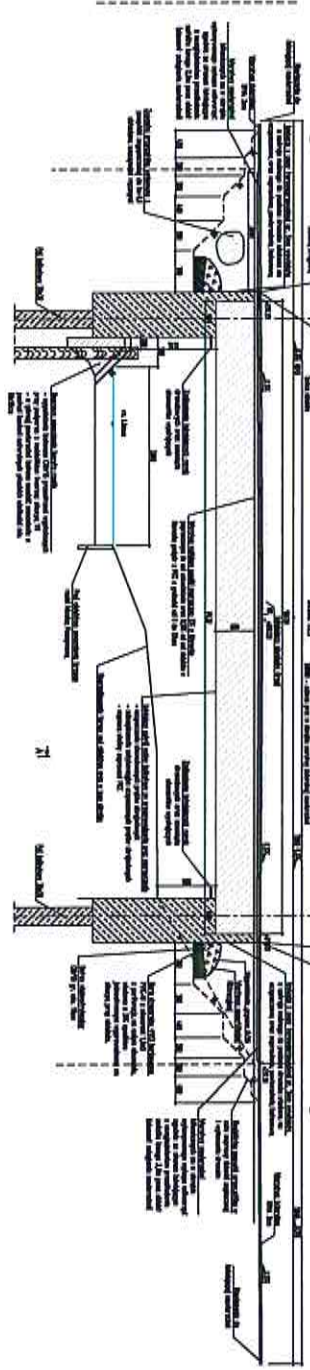


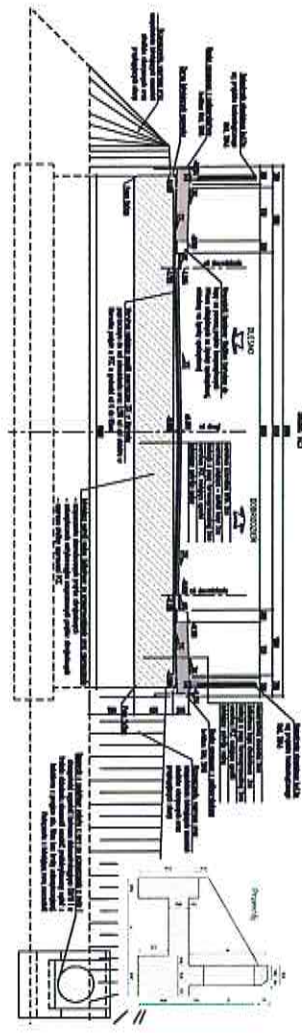

Skala 1:25

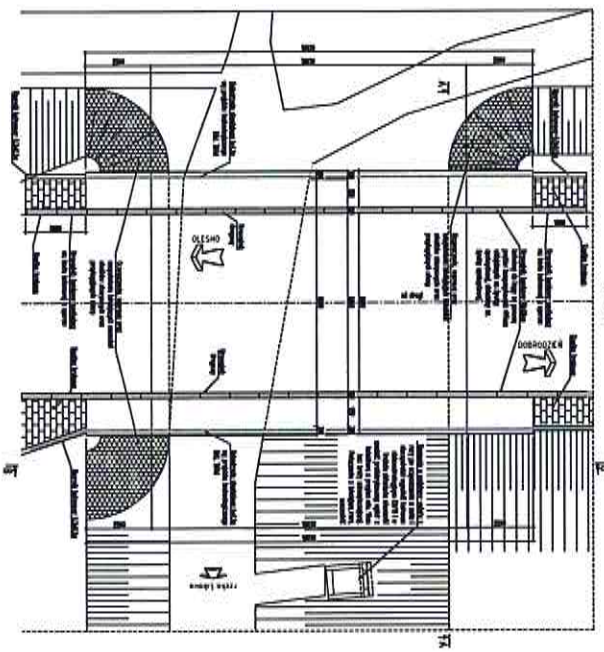




